


REVISIONS	REVISION DESCRIPTION
DATE	

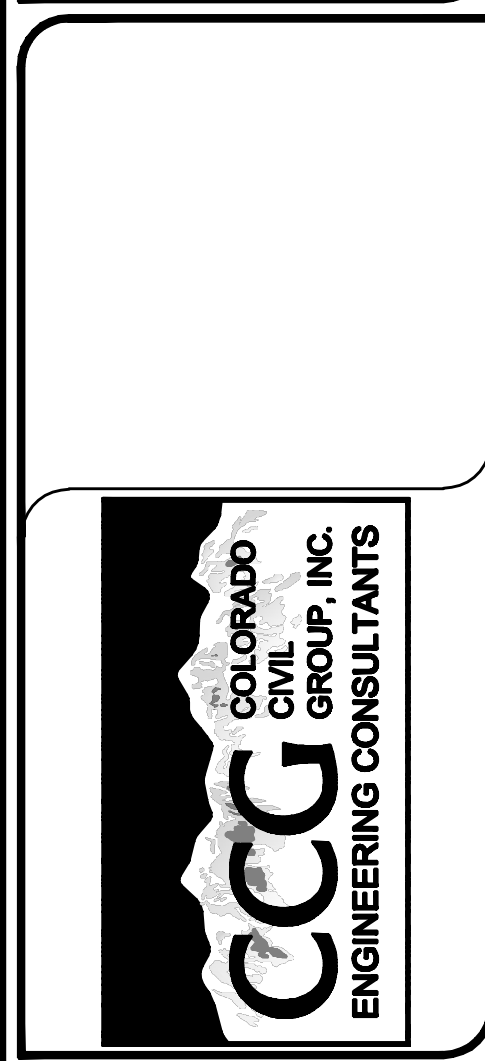

**TOWN OF FIRESTONE  
SPORTS COMPLEX - PHASE 1  
OVERALL SITE PLAN**

FILENAME:	SITE PLAN_REVISED_3-12-08
DESIGNED:	X.X.X.
CHECKED:	X.X.X.
JOB NO.:	0668.130.02
SCALE:	1"=50'
DATE:	March 12, 2008
SHEET NO.:	1 OF 1